



# HYDRANT RELOCATION

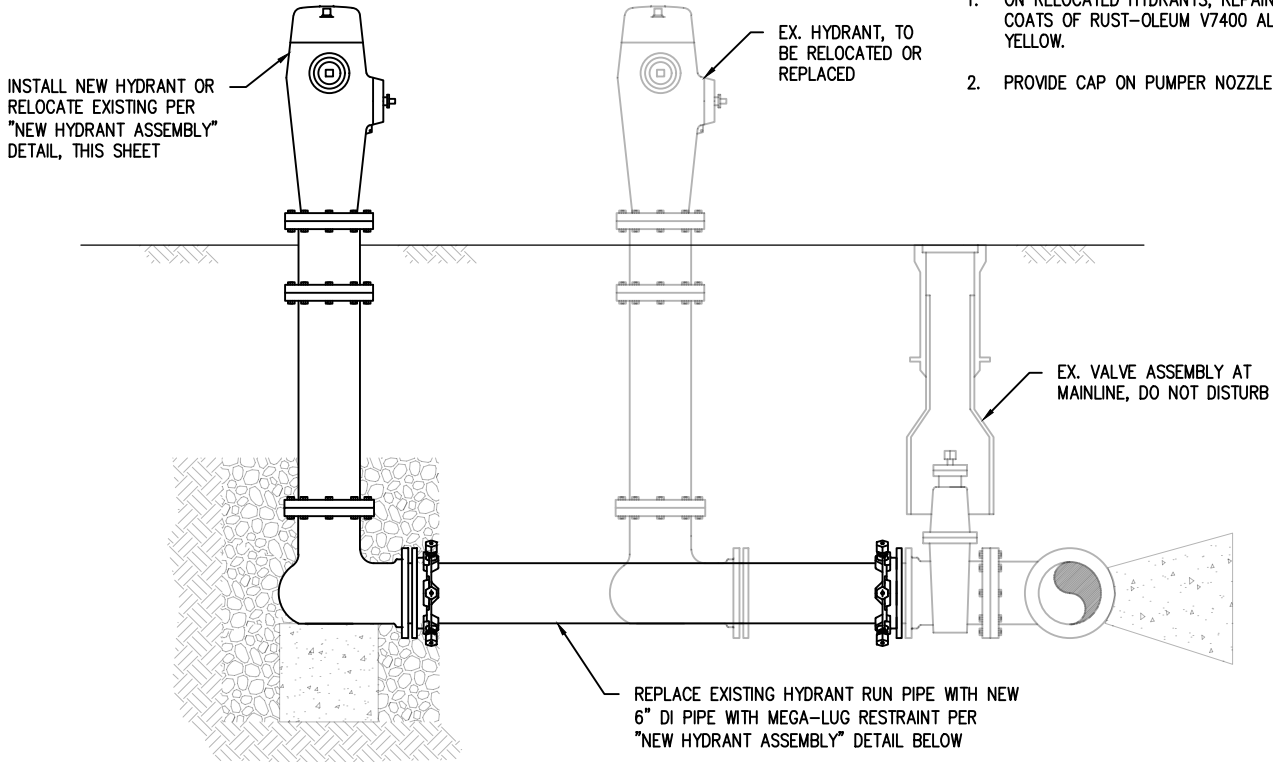

**RELOCATED HYDRANT NOTES:**

1. ON RELOCATED HYDRANTS, REPAINT HYDRANTS WITH TWO COATS OF RUST-OLEUM V7400 ALKYD ENAMEL, FIRE HYDRANT YELLOW.
2. PROVIDE CAP ON PUMPER NOZZLE PER OLWS STANDARDS.

# NEW HYDRANT ASSEMBLY

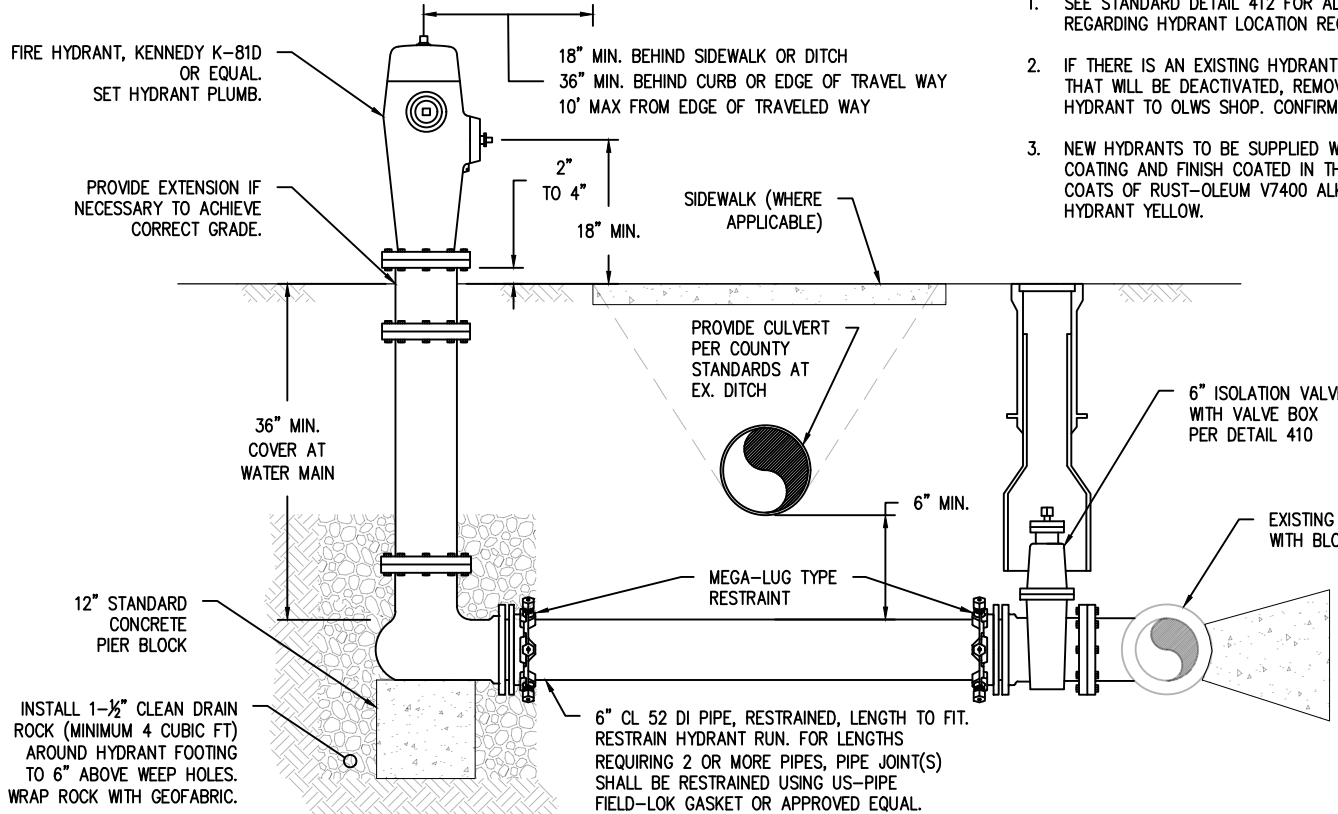

**NEW HYDRANT NOTES:**

1. SEE STANDARD DETAIL 412 FOR ADDITIONAL DETAILS REGARDING HYDRANT LOCATION REQUIREMENTS.
2. IF THERE IS AN EXISTING HYDRANT IN THE VICINITY THAT WILL BE DEACTIVATED, REMOVE AND DELIVER HYDRANT TO OLWS SHOP. CONFIRM WITH OLWS.
3. NEW HYDRANTS TO BE SUPPLIED WITH FACTORY COATING AND FINISH COATED IN THE FIELD WITH TWO COATS OF RUST-OLEUM V7400 ALKYD ENAMEL, FIRE HYDRANT YELLOW.

**OAK LODGE**  
WATER SERVICES

WATER SYSTEM STANDARD DRAWING

**FIRE HYDRANT ASSEMBLY**

NO.	REVISIONS	DATE	BY
1	MINOR DRAIN ROCK AND BLOCK CHANGES	1/2/2020	HSD
2	CHANGE TO FH MANUFACTURER	7/24/2024	TAP
3			
4			

DRAWING NO.  
**411**

DATE: 9/12/2017  
SCALE: NTS