



PUBLIC UTILITY EASEMENT  
OR PROPERTY LINE

PRIVATE ← PUBLIC

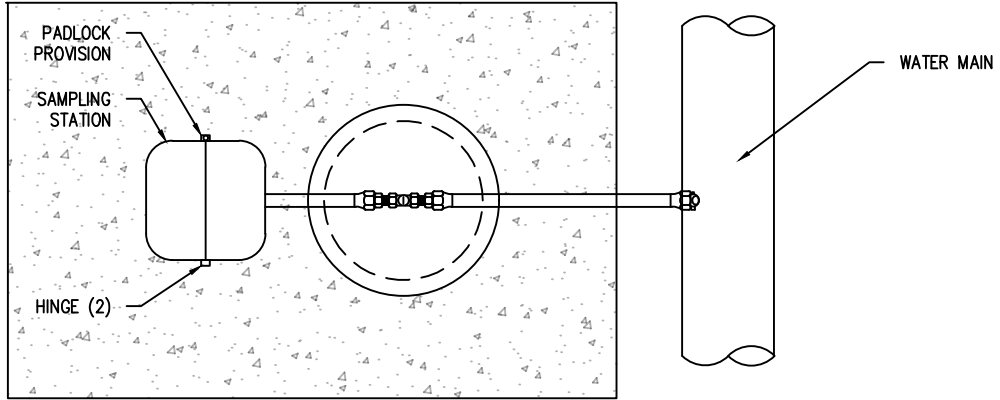

KUPFERLE ECLIPSE NO 88-SS SAMPLING  
STATION WITH STAINLESS STEEL  
STANDPIPE, NON THREADED STAINLESS  
STEEL SAMPLING BIB (EXTERIOR) AND 1/2"  
VALVE ON DRAIN LINE. DOOR OPENING  
PERPENDICULAR TO STREET OR SIDEWALK.

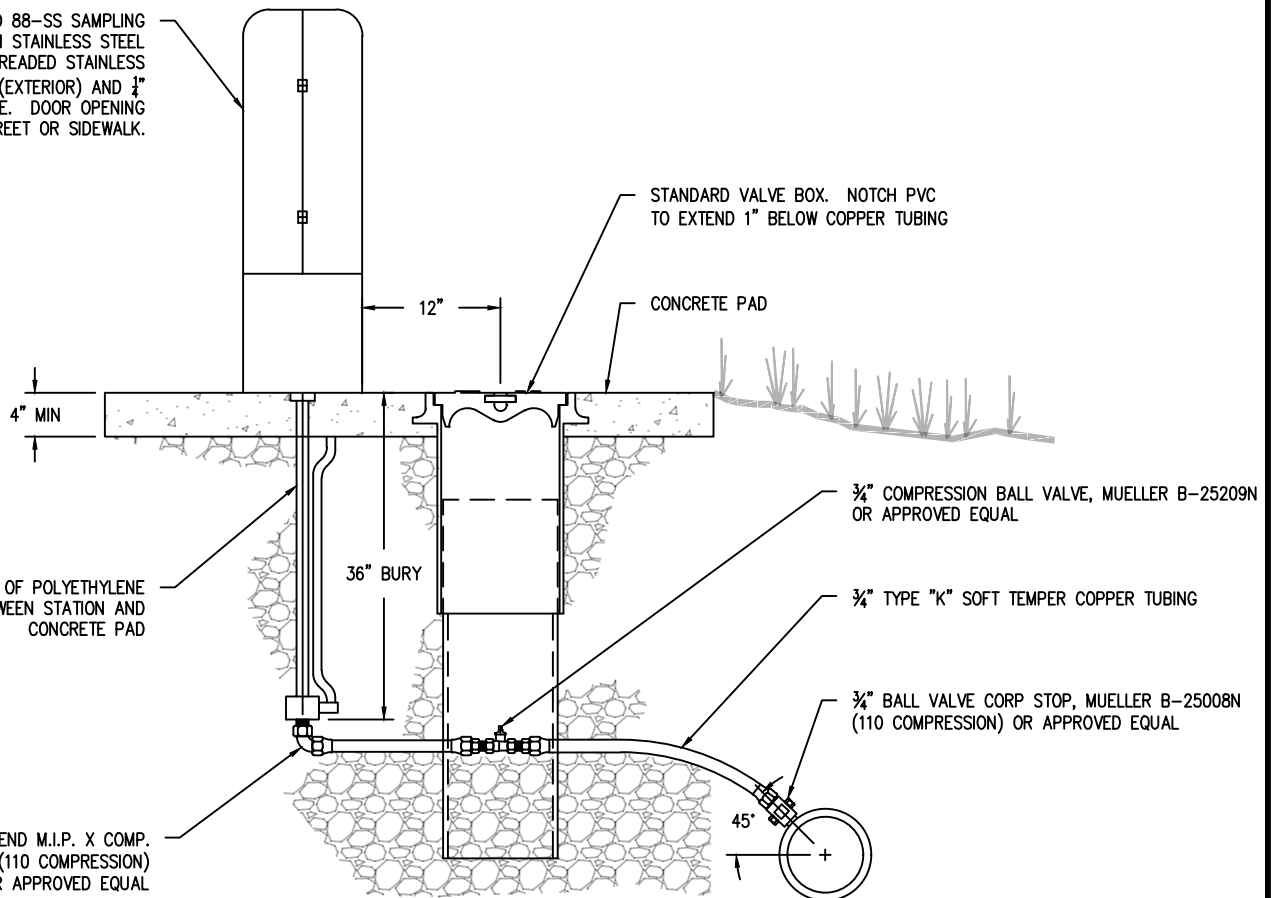

NOTES:

1. PIPE ZONE MATERIAL SHALL BE 3/4"-0" CRUSHED ROCK GRANULAR BACKFILL COMPACTED TO 95% OF AASHTO T-99.
2. WHEN CROSSING CATHODICALLY PROTECTED SYSTEM, INSTALL PVC SLEEVE
3. WHERE NO SIDEWALK EXISTS, PLACE CONCRETE PAD AS SHOWN. WHERE SIDEWALK EXISTS, PLACE MIN. 12" AROUND BACK OF SAMPLE STATION AND INCORPORATE INTO NEW CONCRETE POUR.
4. COLOR: STOCK GREEN

**OAK LODGE**  
WATER SERVICES

WATER SYSTEM STANDARD DRAWING

WATER SAMPLING STATION

NO.	REVISIONS	DATE	BY
1			
2			
3			
4			

DRAWING NO.

435

DATE: 7/30/2024

SCALE: NTS